


EXHIBIT

A PORTION OF SECTION 5, TOWNSHIP 7 SOUTH, RANGE 65 WEST OF THE 6TH P.M.,
COUNTY OF DOUGLAS, STATE OF COLORADO

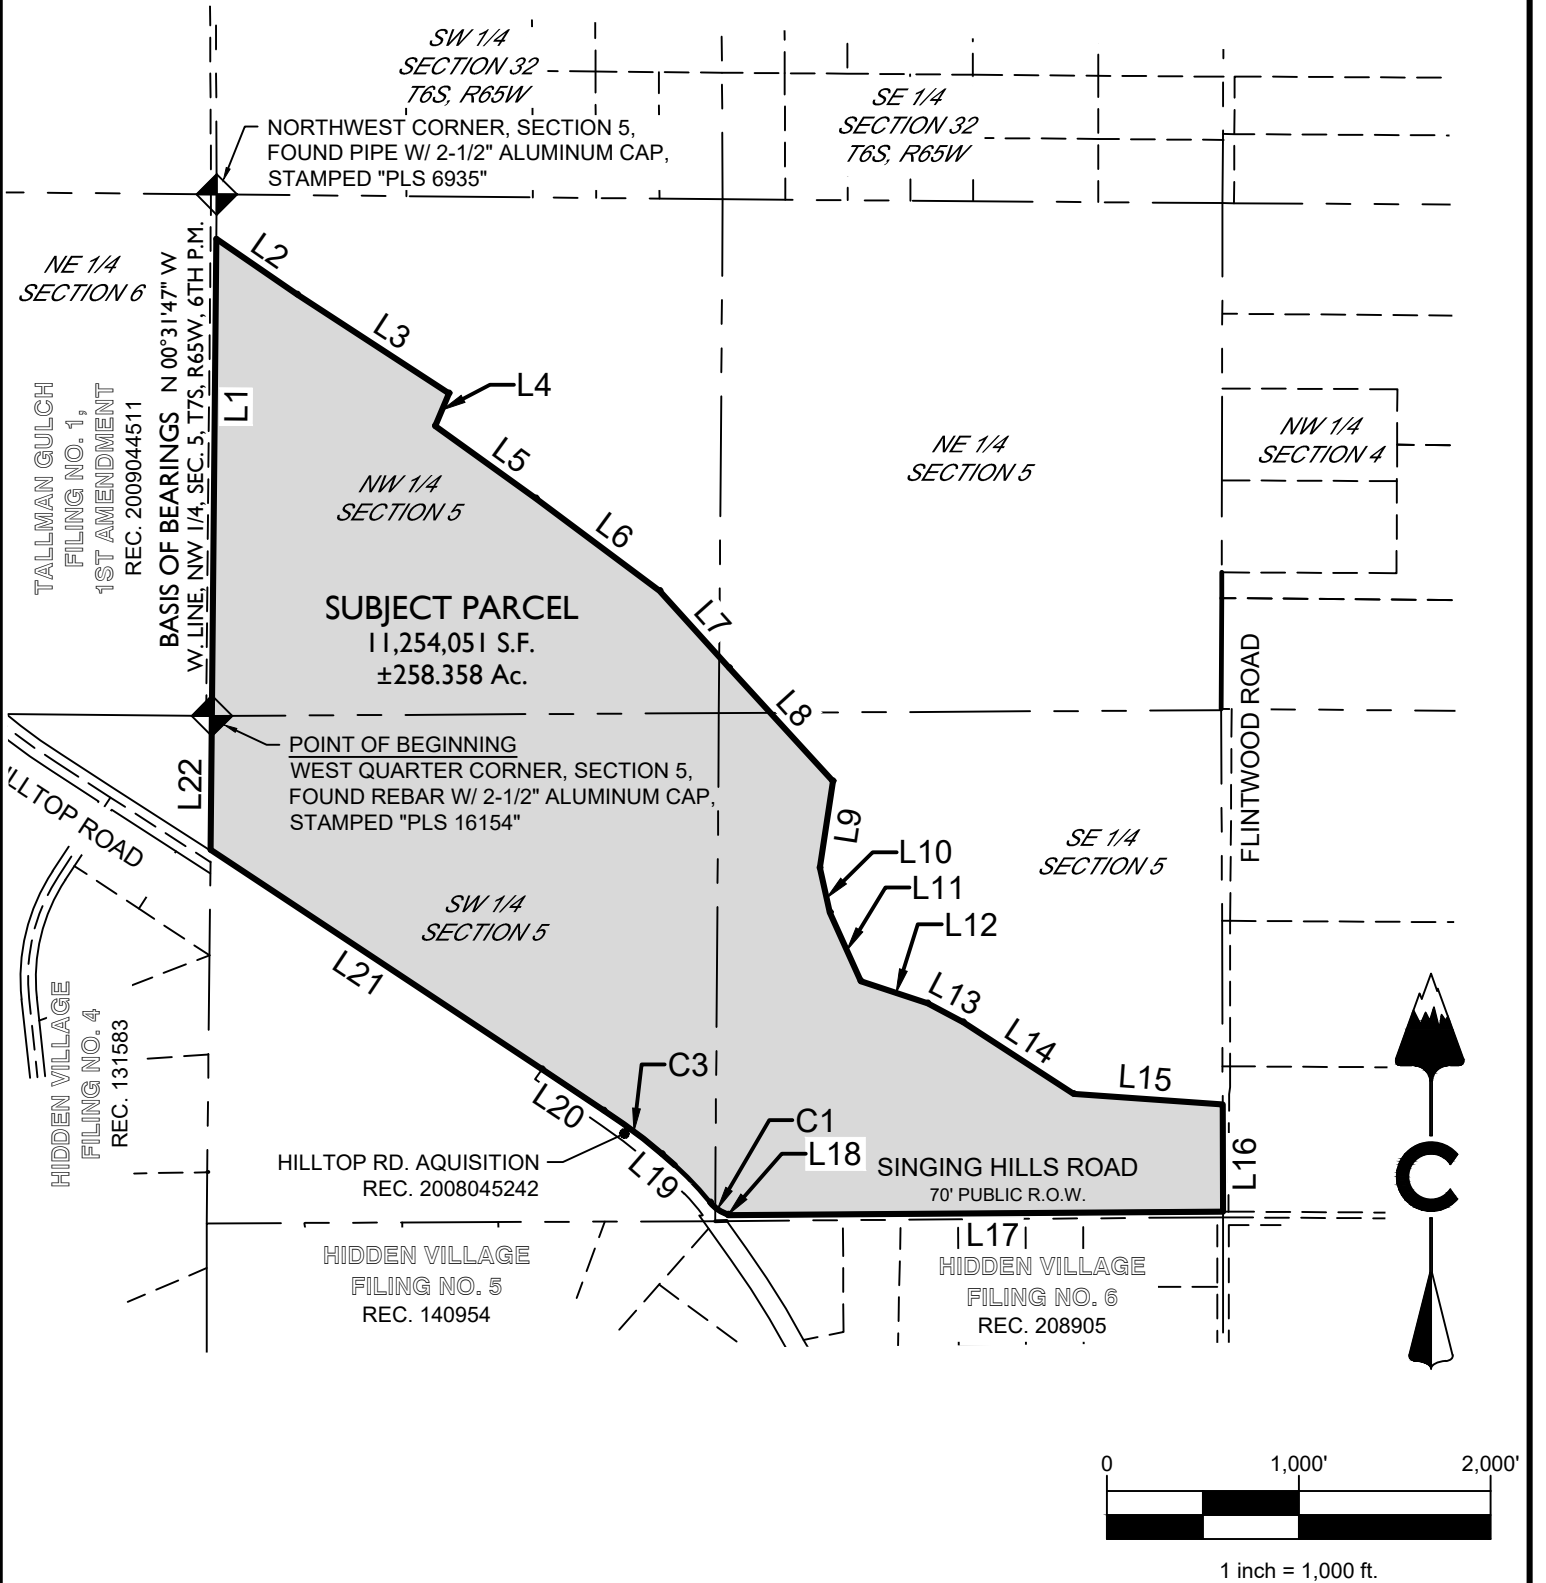

PARCEL CONTAINS 11,254,051 S.F. OR 258.358 Ac, MORE OR LESS.
 NOTE: THIS DOES NOT REPRESENT A MONUMENTED SURVEY.
 IT IS INTENDED ONLY TO DEPICT THE ATTACHED DESCRIPTION
 PROJECT: 20-175
 DATE: 05/28/2021
 SHEET 3 OF 4

CORE CORE CONSULTANTS, INC.
 3473 SOUTH BROADWAY
 ENGLEWOOD, CO 80113
 303.703.4444
 LIVEYOURCORE.COM